


# K9Grass System

Installed over soil with softscape and hardscape edges

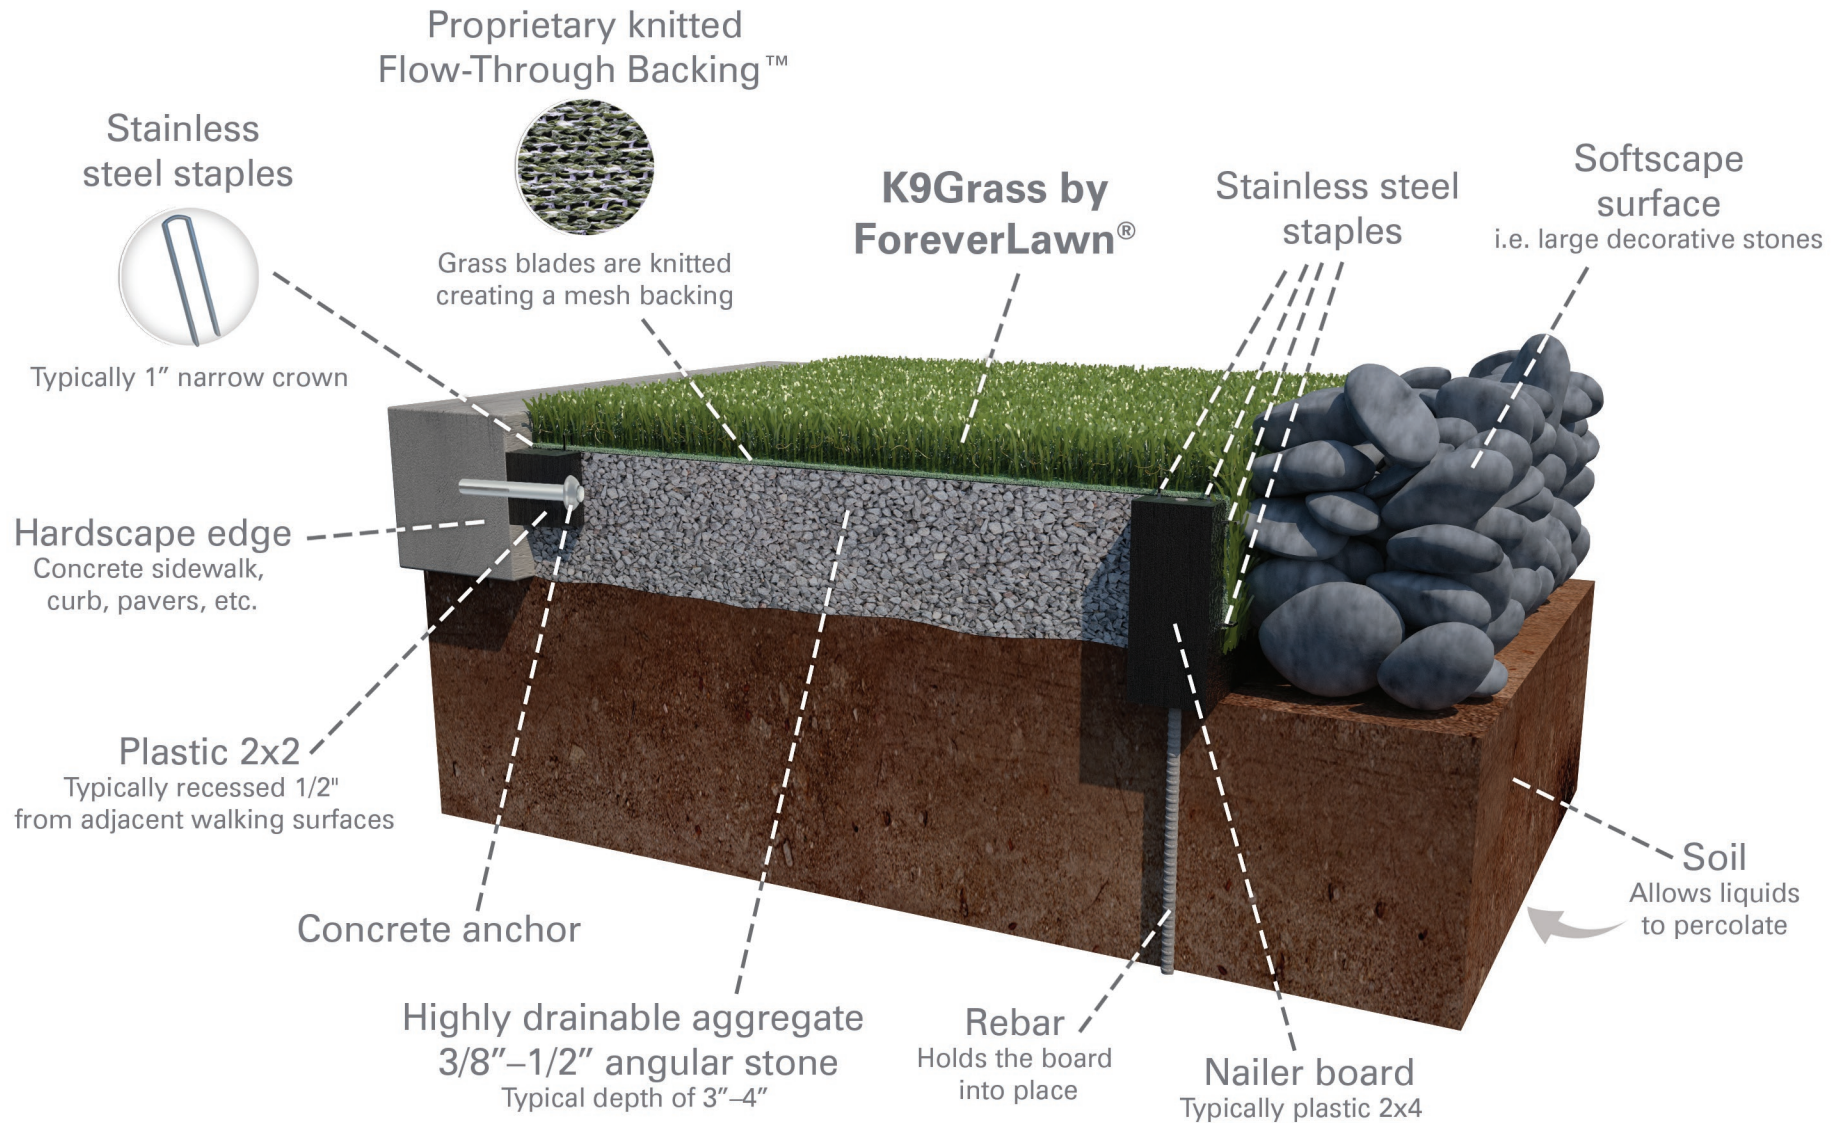

866.992.7876 • foreverlawn.com  
8007 Beeson St., Louisville, OH 44641



microsite.caddetails.com/1148

|             |              |       |
|-------------|--------------|-------|
| By          | K. Karmie    | 10/20 |
| Scale       | Not to scale |       |
| Drawing No. | M1599        |       |